


Ground Floor

Scale 1:100

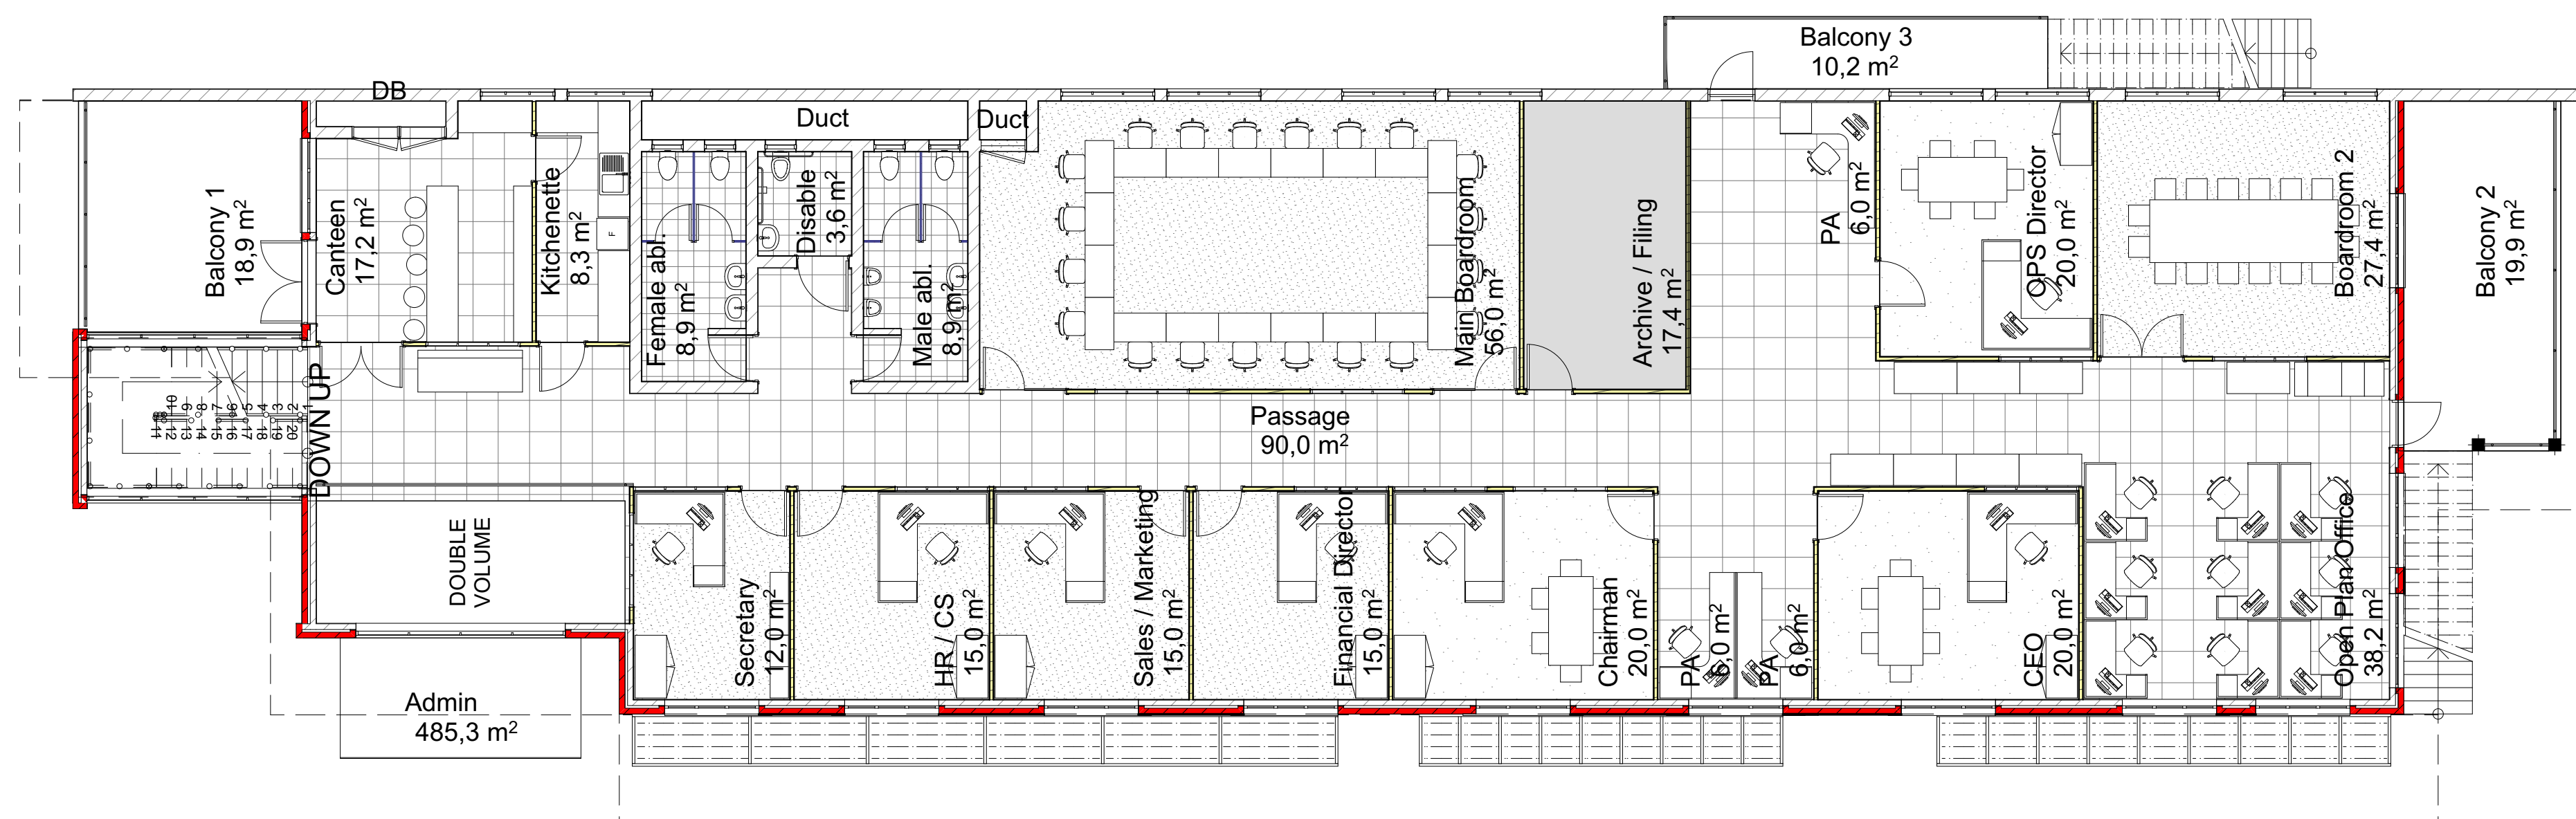

First Floor

Scale 1:100